


Silman Springs Tracts 1-4, 93.08 ACRES

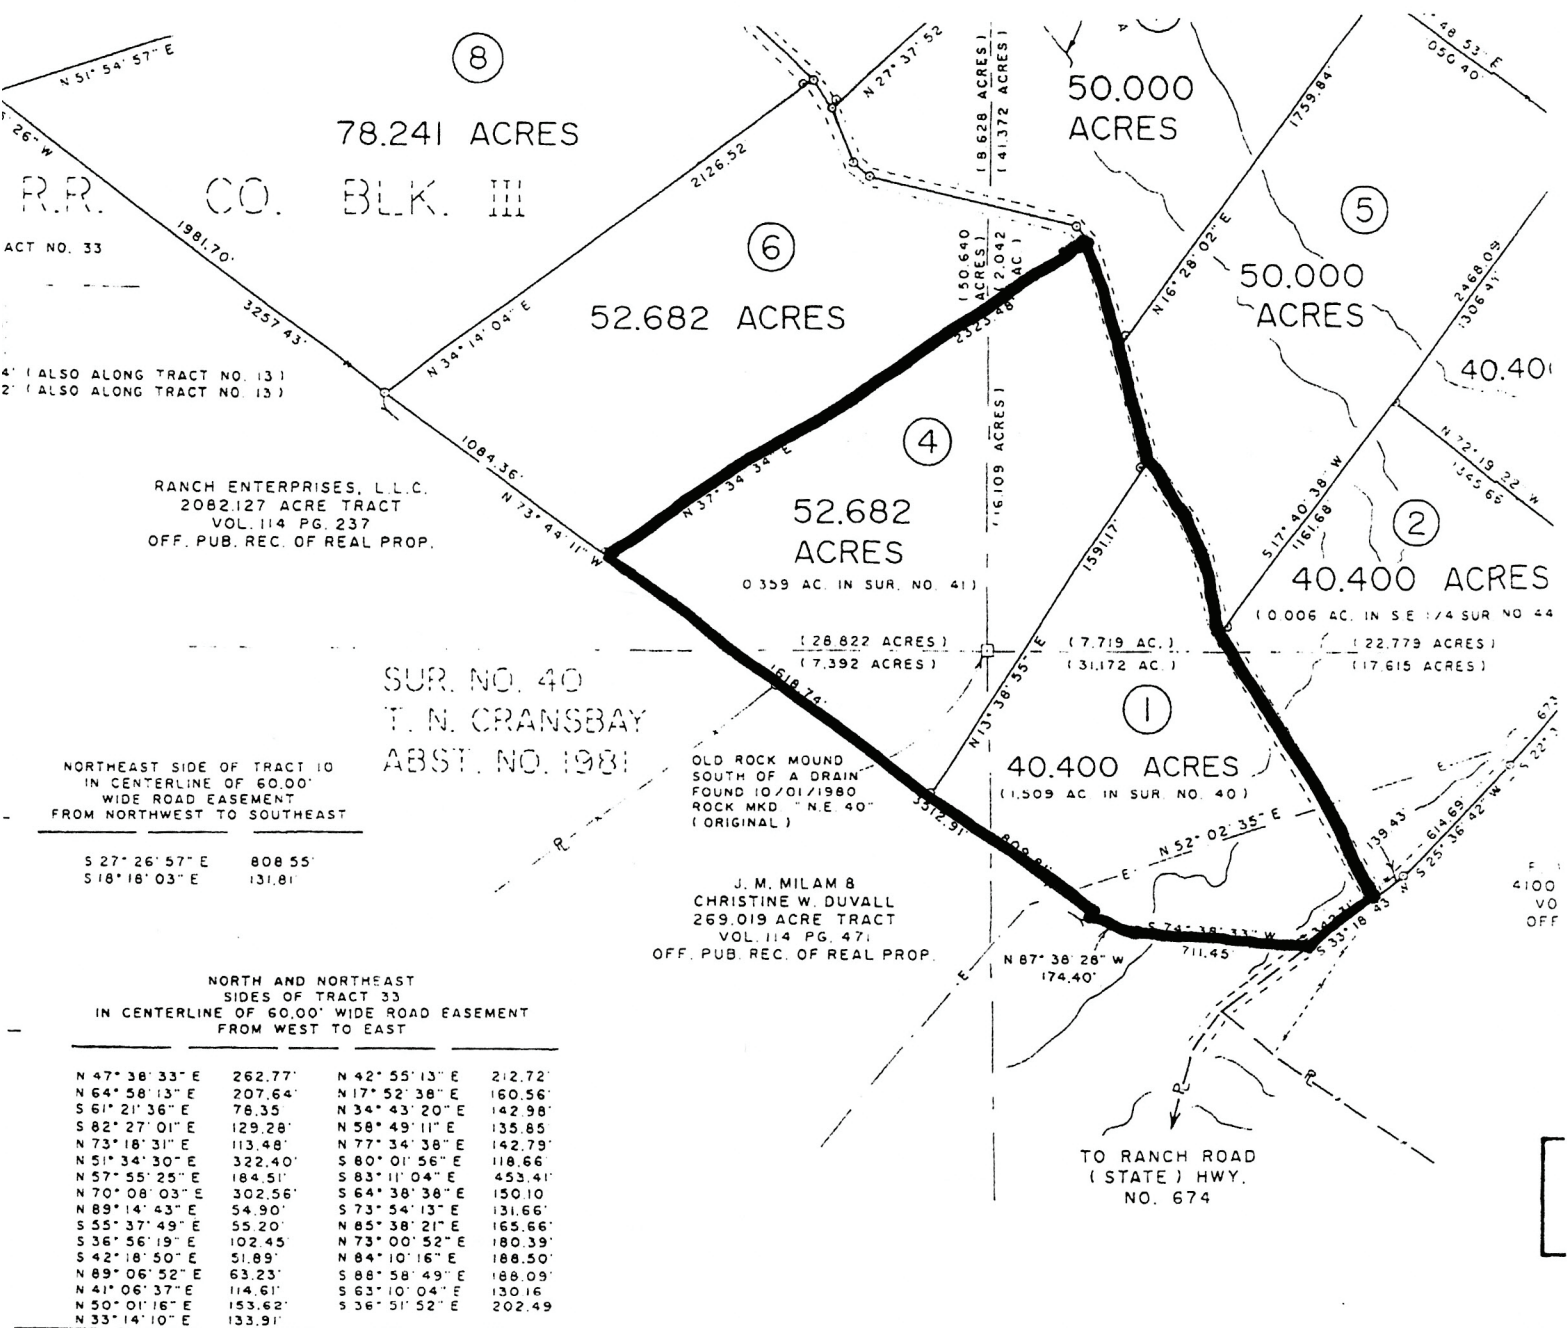

NORTH AND NORTHEAST SIDES OF TRACT 33 IN CENTERLINE OF 60.00' WIDE ROAD EASEMENT FROM WEST TO EAST

N 47° 38' 33" E	262.77'	N 42° 55' 13" E	212.72'
N 64° 58' 13" E	207.64'	N 17° 52' 38" E	160.56'
S 61° 21' 36" E	76.35'	N 34° 43' 20" E	142.98'
S 82° 27' 01" E	129.28'	N 58° 49' 11" E	135.85'
N 73° 18' 31" E	113.48'	N 77° 34' 38" E	142.79'
N 51° 34' 30" E	322.40'	S 80° 01' 56" E	118.66'
N 57° 55' 25" E	184.51'	S 83° 11' 04" E	453.41'
N 70° 08' 03" E	302.56'	S 64° 38' 38" E	150.10'
N 89° 14' 43" E	54.90'	S 73° 54' 13" E	131.66'
S 55° 37' 49" E	55.20'	N 85° 38' 21" E	165.66'
S 36° 56' 19" E	102.45'	N 73° 00' 52" E	180.39'
S 42° 18' 50" E	51.89'	N 84° 10' 16" E	188.50'
N 89° 06' 52" E	63.23'	S 88° 58' 49" E	188.09'
N 41° 06' 37" E	114.61'	S 63° 10' 04" E	130.16'
N 50° 01' 16" E	153.62'	S 36° 51' 52" E	202.49'
N 33° 14' 10" E	133.91'		